


Priory Road Industrial Estate
Tetbury

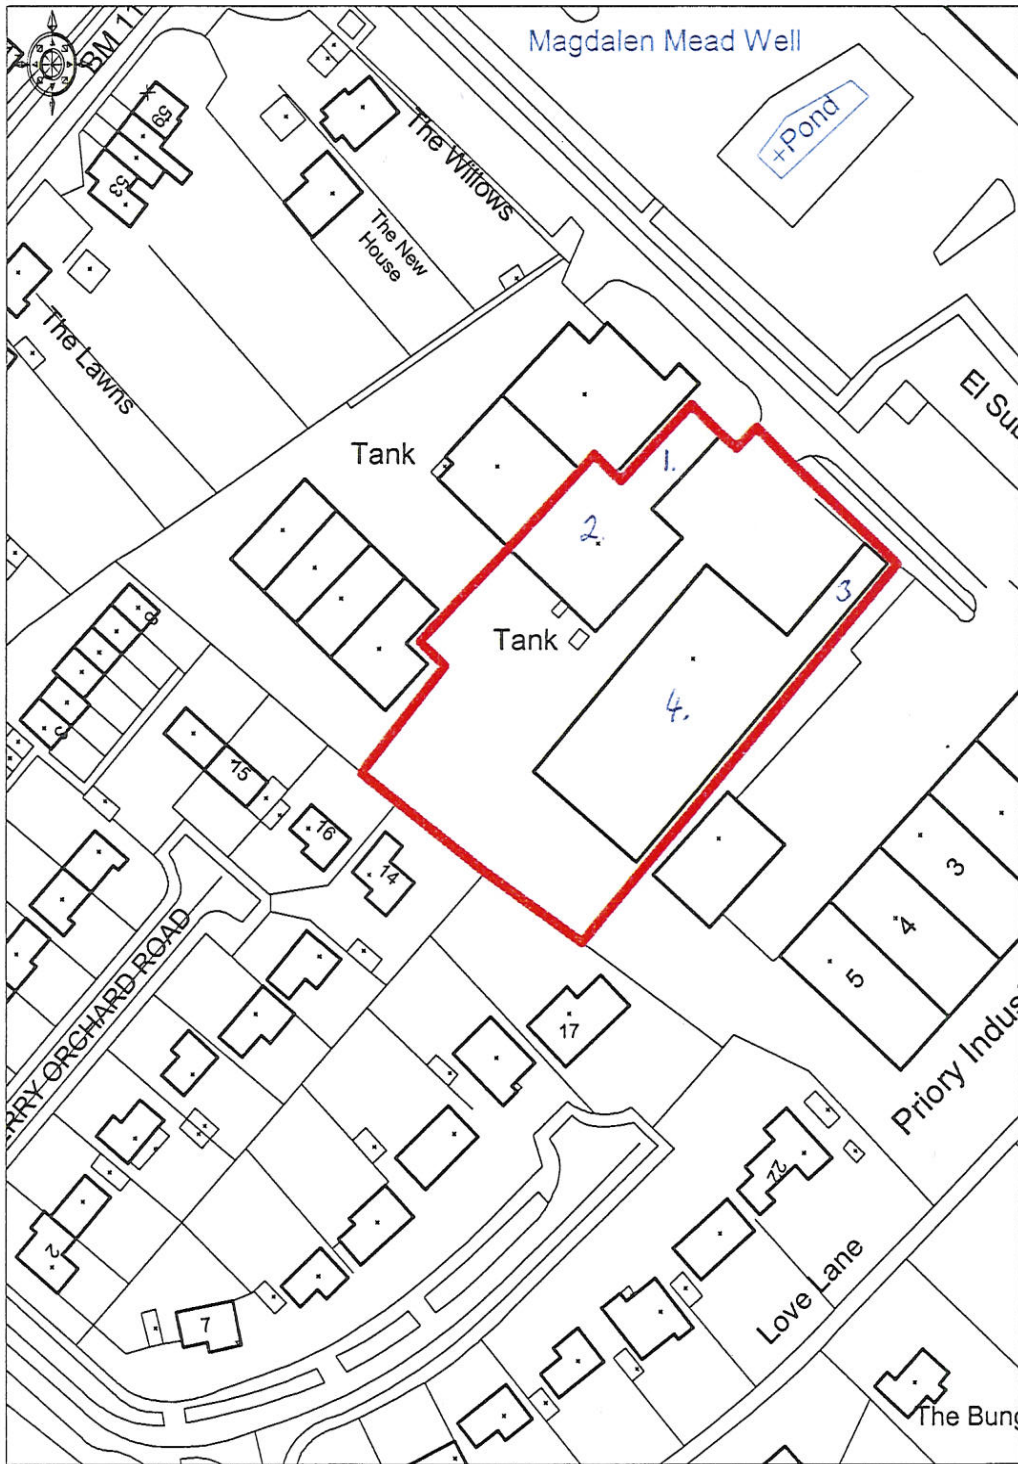

Ordnance Survey

© Crown Copyright 2006. All rights reserved. Licence number 100020449. Plotted Scale - 1:1250

This plan is published for the convenience of identification only and although believed to be correct is not guaranteed and it does not form any part of any contract. © Crown Copyright. All rights reserved. Licence Number 100017659

 King Sturge